

**THEATRE
FACTS**

©
Bill Watson, D.A.M.S.I.A.D.
79, Buckstone Crescent,
EDINBURGH, EH10 6TR
Telephone 031-445 3372

WIDTH BETWEEN FLY FLOORS 9.14

SAFETY CURTAIN
COUNTERWEIGHTS

crossover bridge above

ACCESS TO EXIT AND
DRESSING ROOMS

LADDER TO
FLY FLOORS

DUCT

20
19
18
17
16
15
14
13
12
11
10
9
8
7
6
5
4
3
2
1

scene dock
• GREEN ROOM
• SET IN (STREET LEVEL)
• PIANO STORE

ALSO ACCESS TO FOH AREAS
DRESSING ROOMS, STAGE DOOR
UNDERSTAGE AND PIT.

RECESS

THERE ARE 3 ADDITIONAL INTERNALLY
WIRED L.X. BARS - POSITION VARIABLE

HOSE REEL

CO₂

store

Lx1

TABS

fly floor
above

DIP TRAP

DIP TRAP

DIP TRAP

DIP TRAP

stage manager
area

O.P.

TABS
SAFETY CURTAIN

FLOAT TRAP

STAGE FRONT

PROSCENIUM WIDTH 7.23

N.B. Stage rake 1 in 30

fly floor
above

DIP TRAP

DIP TRAP

DIP TRAP

DIP TRAP


DOUBLE PURCHASE
COUNTERWEIGHTS

P.S.

store

STAGE DEPTH 9.16

STAGE PLAN scale 1:25

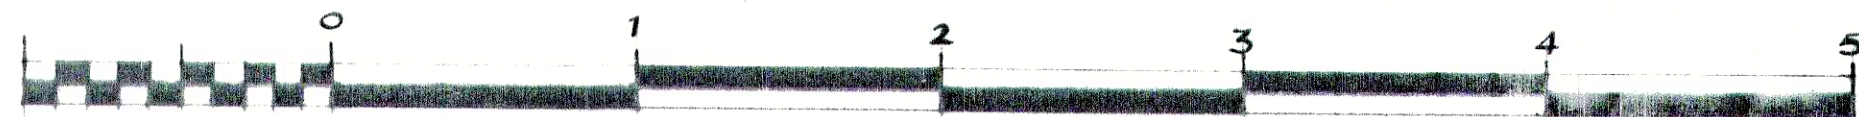

Theatre Royal
and Opera House
WAKEFIELD

date OCTOBER '99
scale 1:25
drg. no. TF/E/16/4